


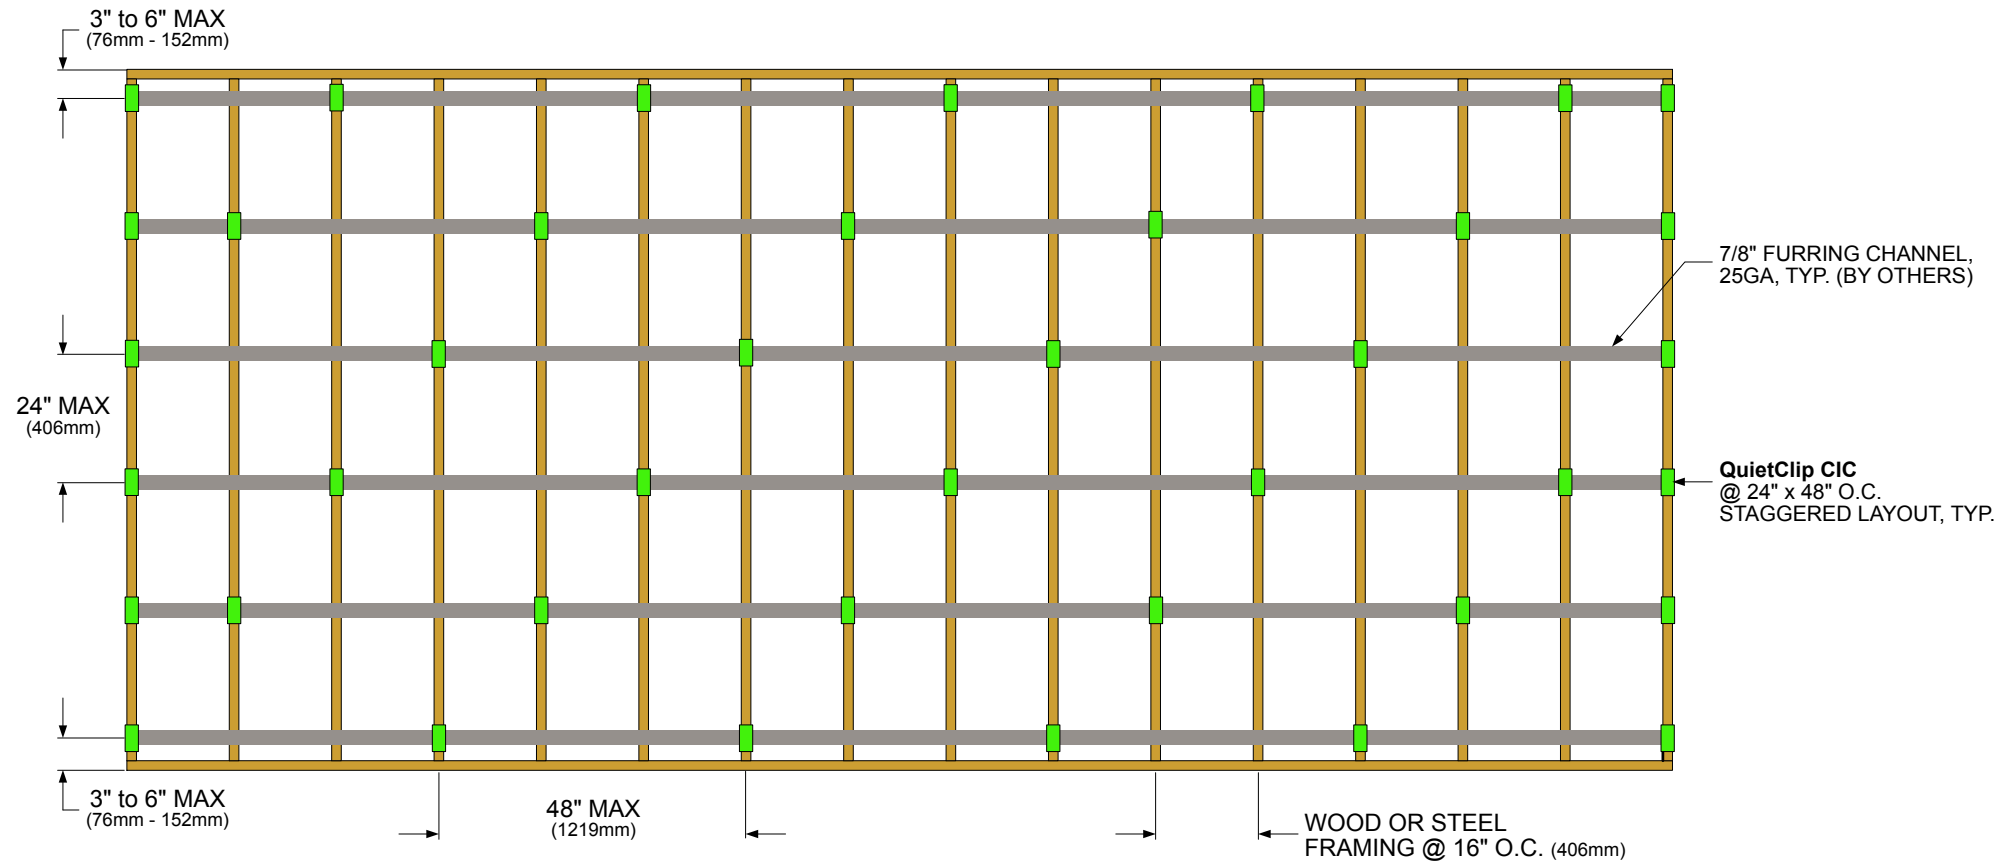

SCALE: N.T.S.

SHEET 1/1



DWG NO
1596-QC-CIC
REV DATE
12/08/2023

TITLE
QUSTICS QuietClip CIC, WALL OR CEILING ASSEMBLY
(1-2) LAYERS GYP. 24" VERT. SPACING ON 16" STUDS, TYP.

QUSTICS.com